




STONE STREET

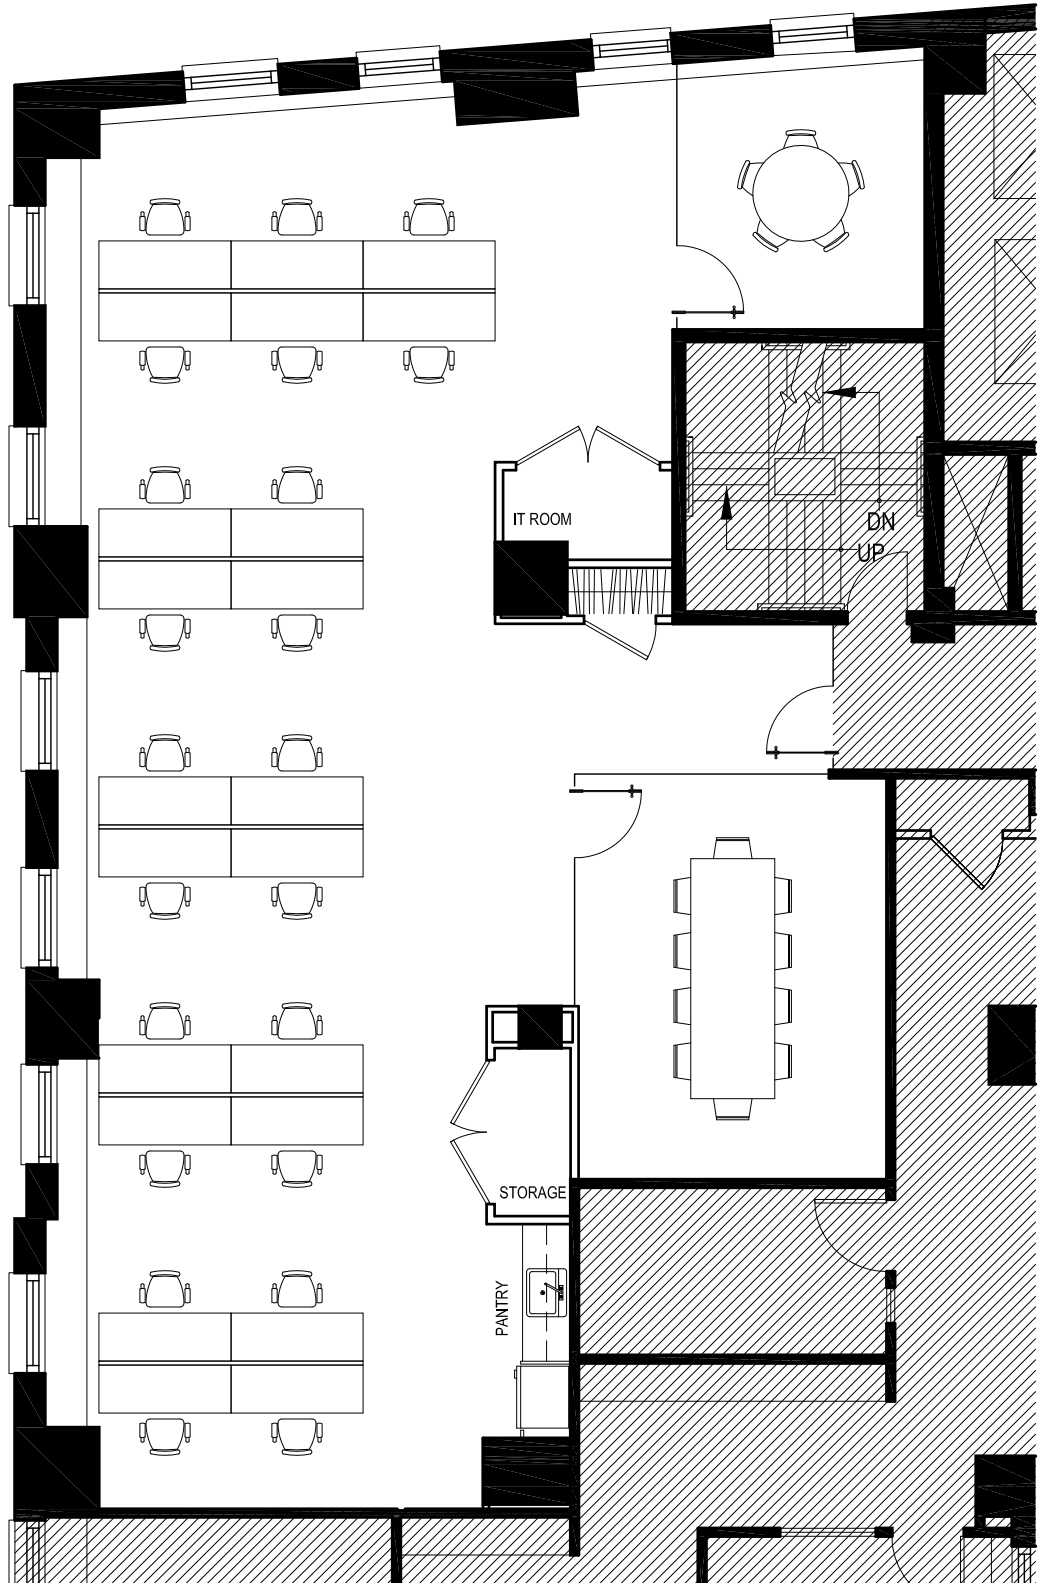

NOTE:  
1. ALL CONDITIONS ARE APPROXIMATE SUBJECT TO FIELD VERIFICATION

**PRE-BUILD SUITE 1302  
PROPOSED FLOOR PLAN  
80 BROAD STREET**

DATE: 11/04/2019  
D-2

SCALE: 1/8" = 1'-0" ON 8.5"x11"